

THUNDERBIRD OFFICE PARK - OFFICE SPACE

FOR LEASE


 2,090± SF

John Quatrini
Associate Broker
C 602.859.0506
john@shellcommercial.com



Suzanne Enright
Senior Associate
C 602.471.2981
suzanne@shellcommercial.com

7585 E REDFIELD RD | SUITE 109 | SCOTTSDALE, AZ 85260

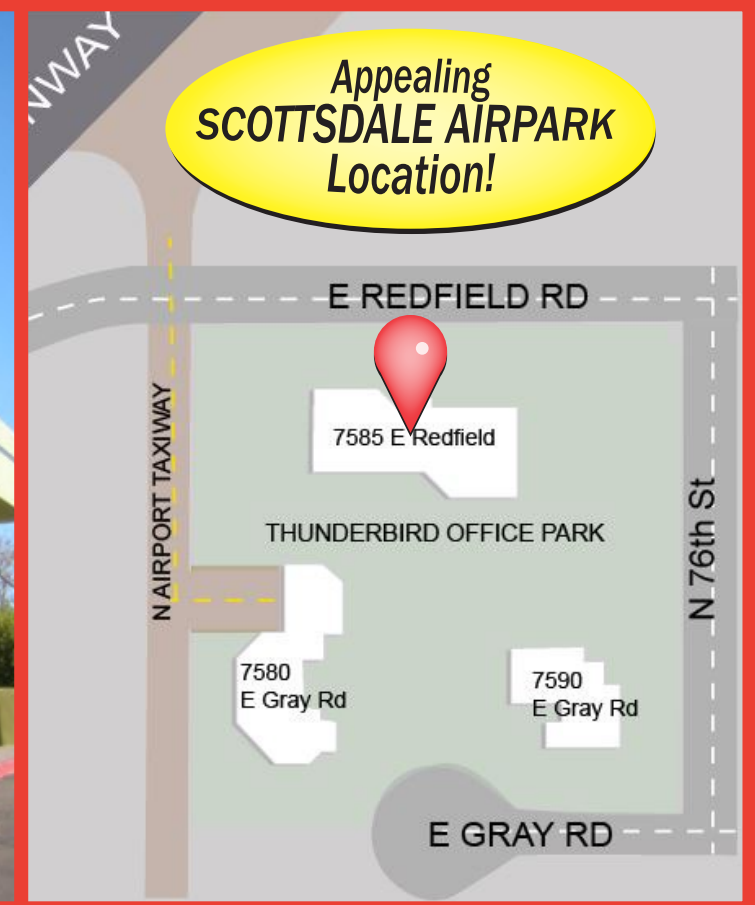


FEATURES

- Reception
- Conference
- Six (6) offices
- Break area



Office 480.443.3992
www.shellcommercial.com
16410 N 91st St | Suite 112 | Scottsdale, AZ 85260

2,090± SF

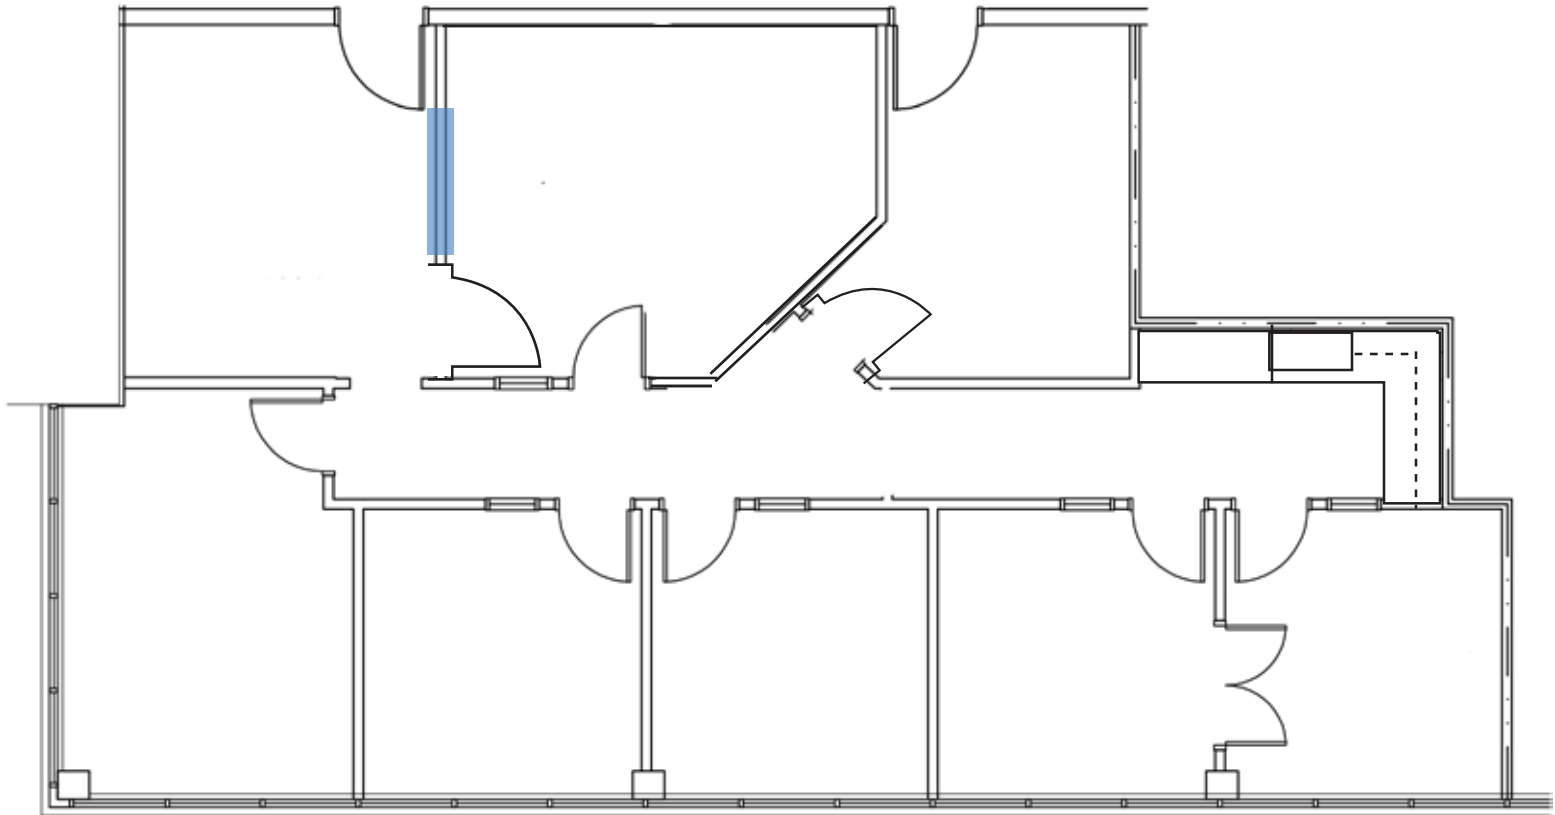

1ST FLOOR PLAN

1/8" = 1'-0"



NOT TO SCALE

All information furnished regarding property for sale, rental or financing is from sources deemed reliable, but no warranty or representation is made to the accuracy thereof and same is submitted to errors, omissions, change of price, rental or other conditions, prior to sale, lease or financing or withdrawal without notice. No liability of any kind is to be imposed on the broker herein. This information has been secured from sources deemed reliable, however, we make no warranties as to its accuracy.