

Scottsdale Airpark Industrial Space  
**FOR SUBLEASE**

±2,275 SQ. FT.

Sublease Ends June 30, 2019

14325 N 79th Street | Suite A | Scottsdale, Arizona 85260

**Deli / Kitchen**



- End unit in prime Scottsdale Airpark location
- Polished concrete flooring
- Reclaimed wood walls
- Double sink. Floor drains

For further property information or to schedule a tour please contact:



**John Quatrini**  
Associate Broker  
C 602.859.0506  
O 480.443.3992

john@shellcommercial.com



**Suzanne Enright**  
Senior Associate  
C 602.471.2981  
O 480.443.3992

suzanne@shellcommercial.com



 **SHELL**  
Commercial Investment Real Estate  
**480 443 3992**

**480.443.3992** shellcommercial.com



16410 N 91st Street | Suite 112 | Scottsdale, Arizona 85260

14325 N 79th Street | Suite A | Scottsdale, Arizona 85260




480.443.3992 shellcommercial.com



16410 N 91st Street | Suite 112 | Scottsdale, Arizona 85260

±2,275 SQ. FT.

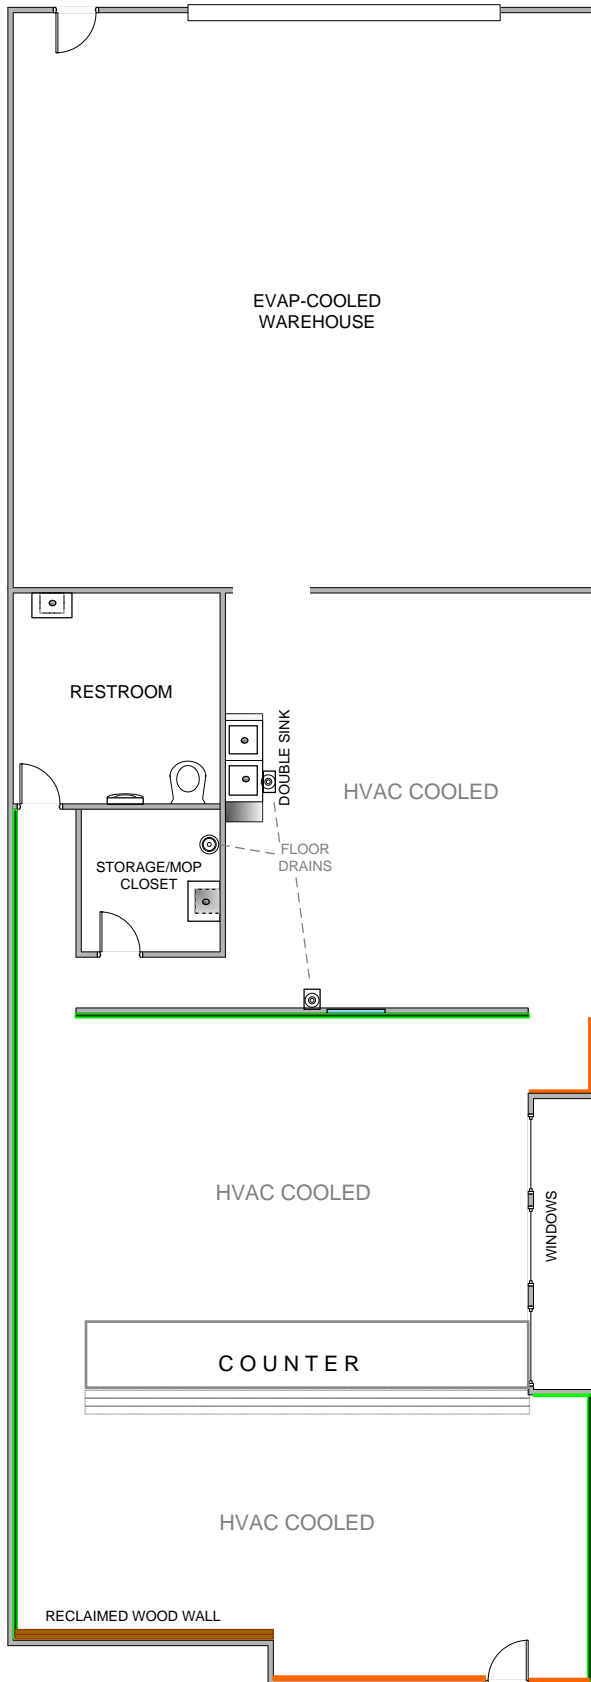

**NOT TO SCALE**

All information furnished regarding property for sale, rental or financing is from sources deemed reliable, but no warranty or representation is made to the accuracy thereof and same is submitted to errors, omissions, change of price, rental or other conditions, prior to sale, lease or financing or withdrawal without notice. No liability of any kind is to be imposed on the broker herein. This information has been secured from sources deemed reliable, however, we make no warranties as to its accuracy.

