

SCOTTSDALE AIRPARK OFFICE/WAREHOUSE FOR LEASE

14821 N 73rd Street | Suite 105 | Scottsdale, Arizona 85260

±4,327 sf

**EXCELLENT
SCOTTSDALE AIRPARK
LOCATION**




Randy Shell | Designated Broker
480 694 4100 | randy@shellcommercial.com
shellcommercial.com



480 443 3992
16410 N 91st St | Ste 112 | Scottsdale, AZ 85260



Prime Scottsdale Airpark Location

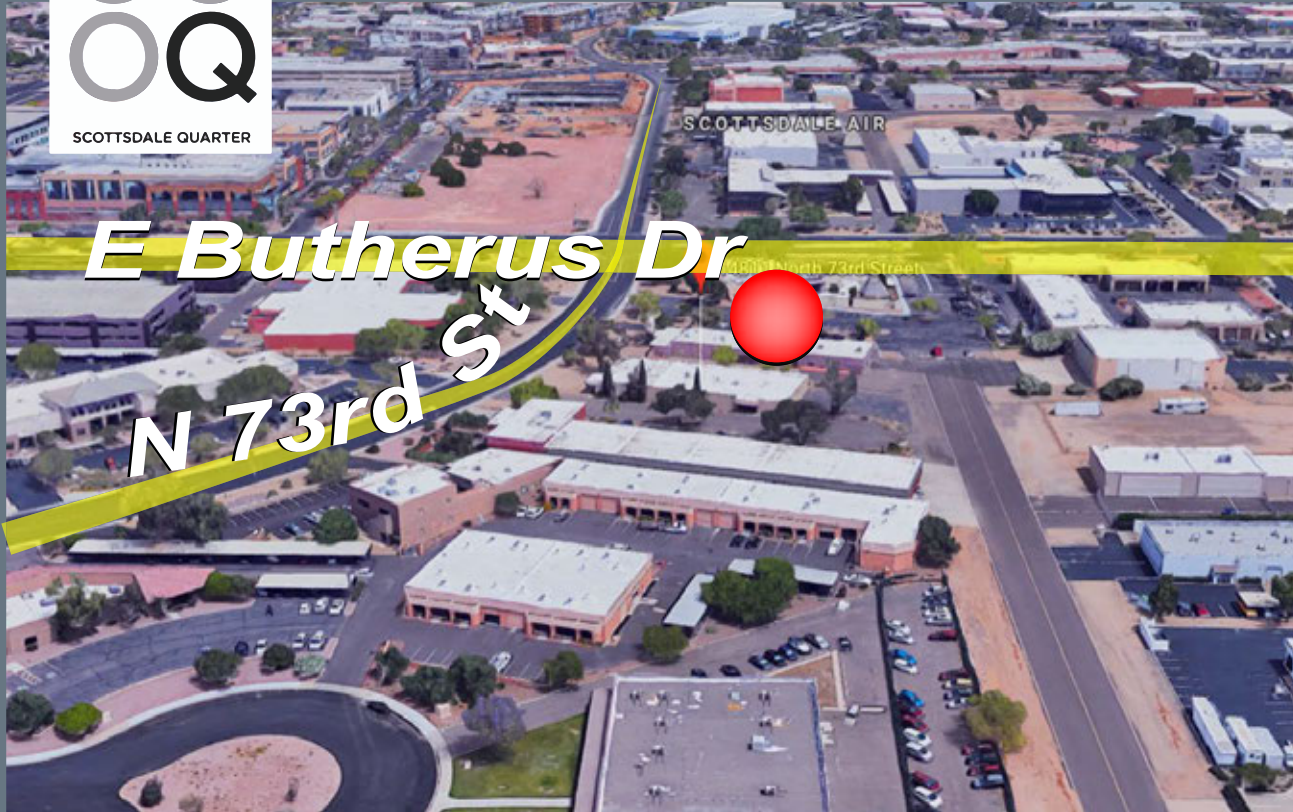


Features

- *Nine (9) Offices*
- *Storage/IT Room*
- *Warehouse*
- *Common Area Kitchen*
- *Common Area Restrooms*

FLOOR PLAN

14821 N 73rd Street | Suite 105 | Scottsdale, Arizona 85260

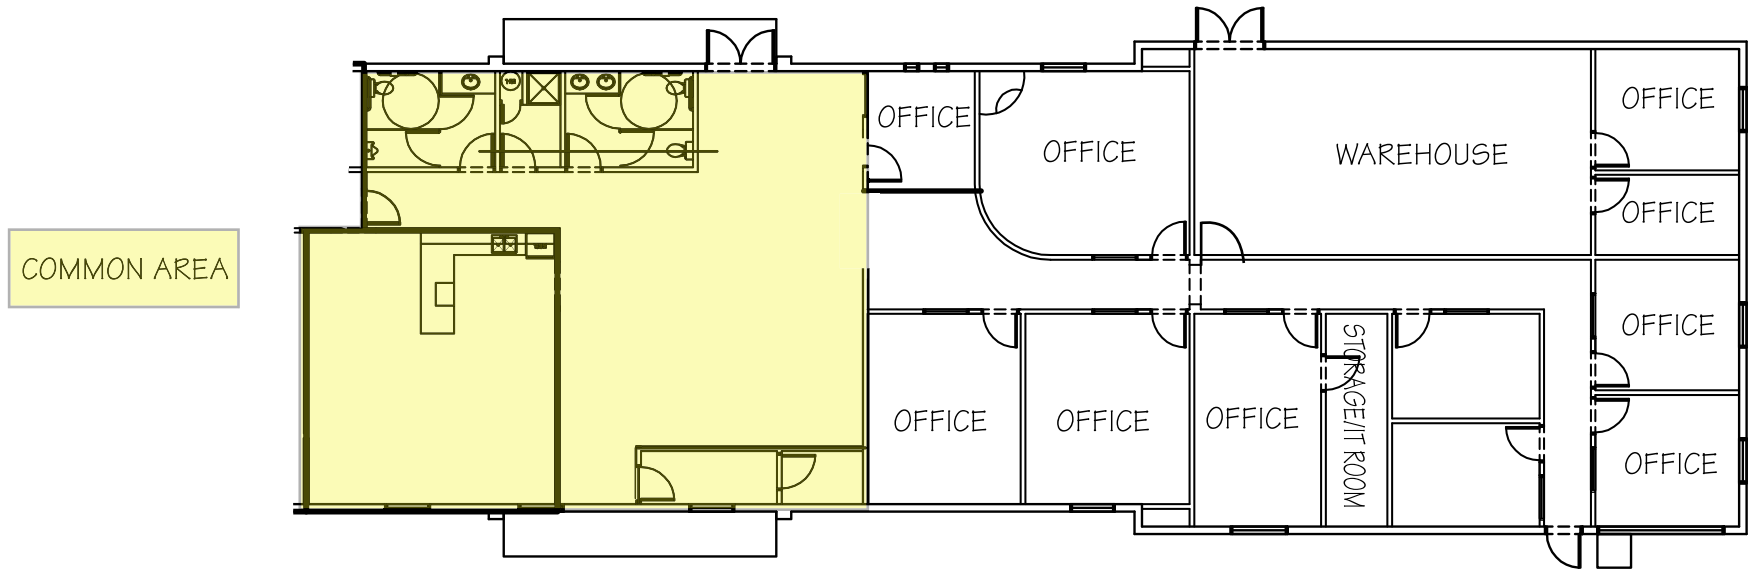

LEASE FLOOR PLAN

SCALE: 1/8"=1'-0"



NOT TO SCALE

All information furnished regarding property for sale, rental or financing is from sources deemed reliable, but no warranty or representation is made to the accuracy thereof and same is submitted to errors, omissions, change of price, rental or other conditions, prior to sale, lease or financing or withdrawal without notice. No liability of any kind is to be imposed on the broker herein. This information has been secured from sources deemed reliable, however, we make no warranties as to its accuracy.