

Office Suite
FOR LEASE

±3,090 SQ. FT.

McCormick Executive Center

8070 E Morgan Trail | Suite 110 | Scottsdale, Arizona 85258



Recent upgrades
make this first floor
suite highly appealing!

Reception | Eight (8) offices | Large flex area | Conference room | Kitchen with sink and microwave

Features:

- Wood flooring
- Sinks and cabinets
- Freshly painted
- Lots of windows provide natural light!
- Central Scottsdale location
- Covered parking available

For further property information or to schedule a tour please contact:



John Quatrini
Associate Broker
C 602.859.0506
O 480.443.3992

john@shellcommercial.com



Suzanne Enright
Senior Associate
C 602.471.2981
O 480.443.3992

suzanne@shellcommercial.com





Serving Scottsdale Airpark & Greater Phoenix

480.443.3992 shellcommercial.com



16410 N 91st Street | Suite 112 | Scottsdale, Arizona 85260



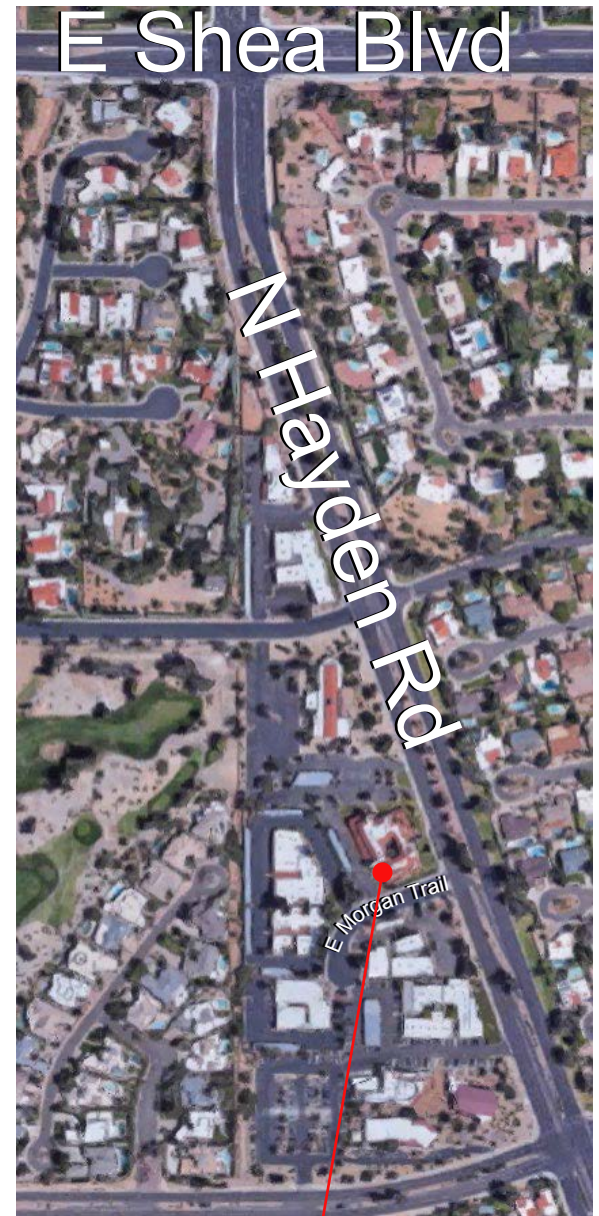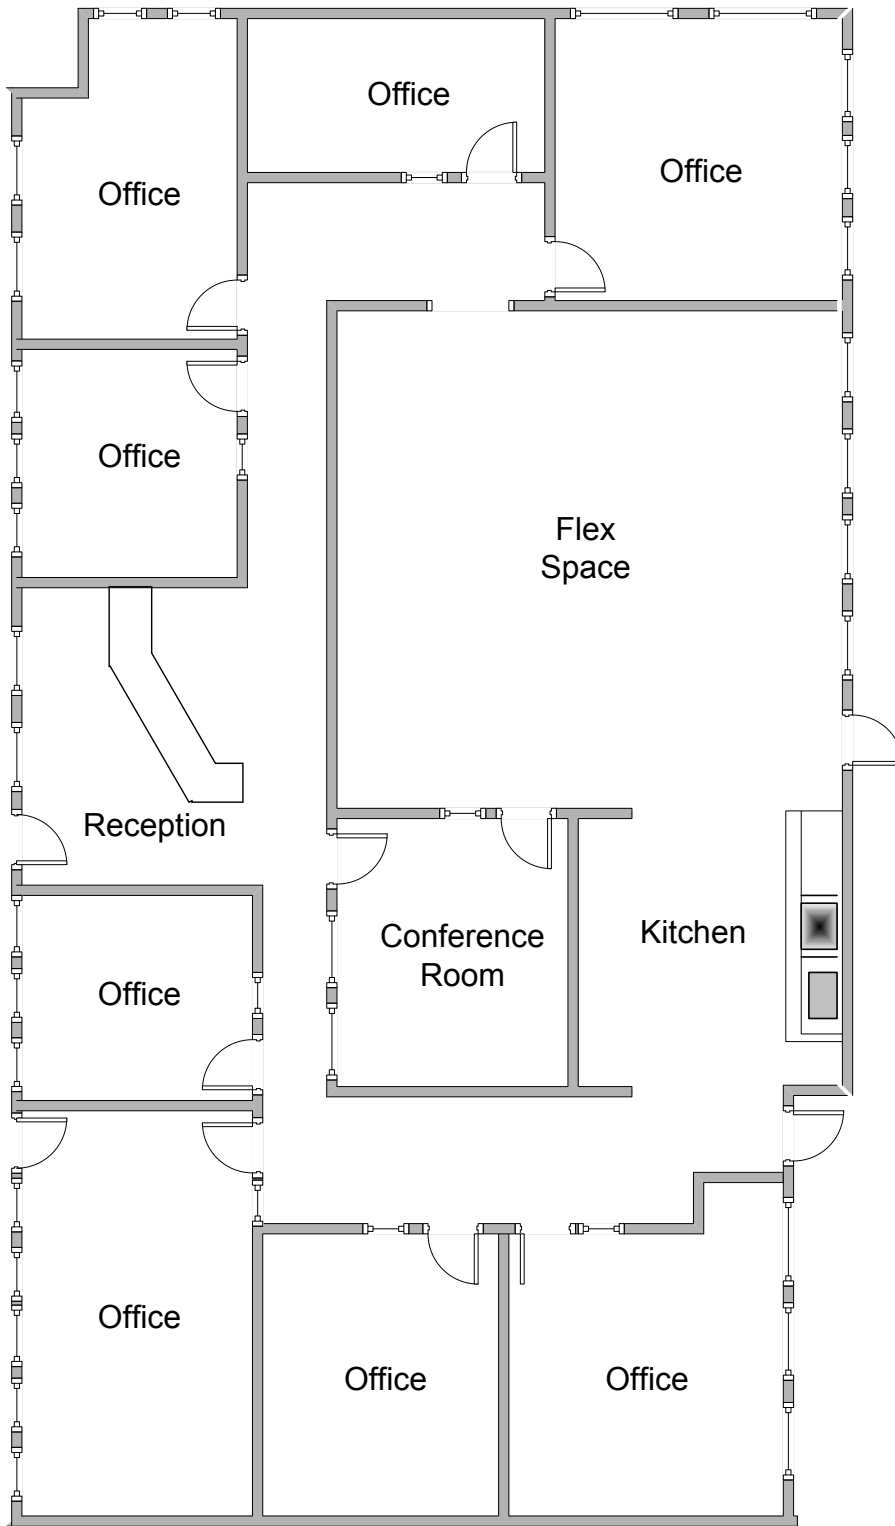

NOT TO SCALE

All information furnished regarding property for sale, rental or financing is from sources deemed reliable, but no warranty or representation is made to the accuracy thereof and same is submitted to errors, omissions, change of price, rental or other conditions, prior to sale, lease or financing or withdrawal without notice. No liability of any kind is to be imposed on the broker herein. This information has been secured from sources deemed reliable, however, we make no warranties as to its accuracy.