

CENTRAL PHOENIX TWO-STORY OFFICE BUILDING

FOR LEASE 13,660± SF

1212 WEST CAMELBACK | PHOENIX, AZ | 85013

EXCELLENT CAMELBACK ROAD VISIBILITY

PHOENIX LIGHT RAIL

FOR ADDITIONAL INFORMATION PLEASE CONTACT



JOHN QUATRINI
ASSOCIATE BROKER
C (602) 859-0506
john@shellcommercial.com



SUZANNE ENRIGHT
SENIOR ASSOCIATE
C (602) 471-2981
suzanne@shellcommercial.com



SHELL
Commercial Investment Real Estate

16410 N 91st St | Suite 112
Scottsdale, AZ 85260
480.443.3992 shellcommercial.com

The above is subject to prior sales and leasing. This information has been secured from sources we believe to be reliable, but we make no representation or warranties, expressed or implied as to the accuracy of this information.

BUILDING FEATURES

1212 WEST CAMELBACK | PHOENIX, AZ | 85013



EXTENSIVE RENOVATIONS BY OWNER/USER IN 2020, TO INCLUDE NEW FLOORING AND FINISHES. INTERIOR GLASS AND OPEN DUCTWORK PROVIDE A CLEAN, OPEN, CONTEMPORARY FEEL TO THE SPACE.

- BUILDING SIZE:** 13,660± SF
- PROPERTY TYPE:** SINGLE-TENANT TWO-STORY OFFICE BUILDING
- COURTYARD:** OPEN AIR COURTYARD IN CENTER OF BUILDING WITH GREEN TURF FOR RELAXING OR PLAY AREA
- ELEVATORS:** ONE (1)
- LOT SIZE:** 1.0± ACRE
- AMPLE PARKING:** 54 PARKING STALLS (INCLUDES 8 COVERED RESERVED PARKING STALLS AND EXTRA LAND FOR PARKING OR PLAYGROUND)
- SIGNAGE:** CAMELBACK ROAD FRONTAGE FOR GREAT SIGNAGE!
- ZONING:** C-0, CITY OF PHOENIX



IMAGES


1212 WEST CAMELBACK | PHOENIX, AZ | 85013



The above is subject to prior sales and leasing. This information has been secured from sources we believe to be reliable, but we make no representation or warranties, expressed or implied as to the accuracy of this information.

FLOOR PLANS

1212 WEST CAMELBACK | PHOENIX, AZ | 85013

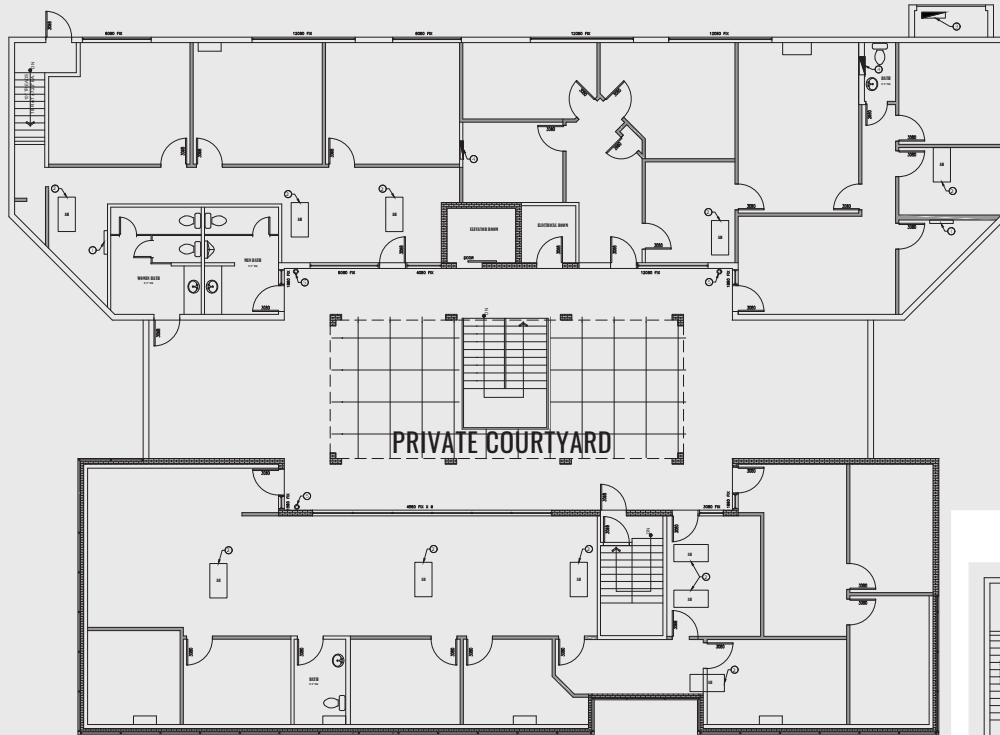


FIRST FLOOR:

- 6,000± SF
- INCLUDES LOBBY, RECEPTION, CONFERENCE, SEVERAL OFFICES/TRAINING ROOMS, MULTIPLE RESTROOMS
- CENTRAL COURTYARD
- ONE (1) ELEVATOR

SECOND FLOOR:


- 7,660± SF
- INCLUDES CONFERENCE, SEVERAL OFFICES/TRAINING ROOMS, TWO (2) RESTROOMS, BALCONY OVERLOOKING THE COURTYARD
- ONE (1) ELEVATOR

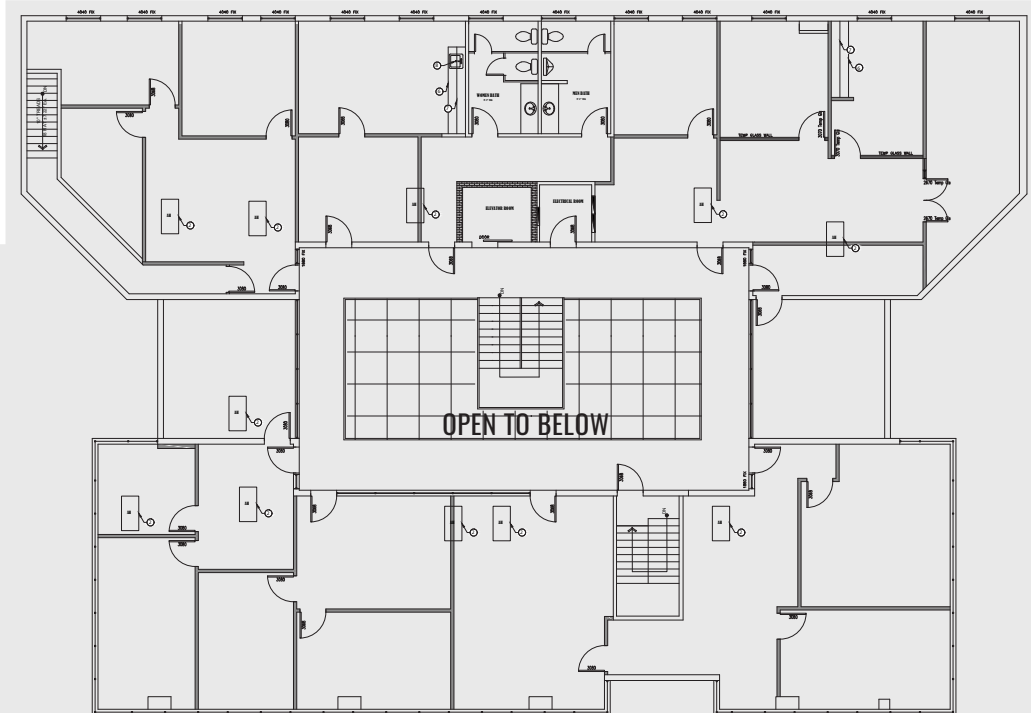

NOT TO SCALE

LOCATION MAP

1212 WEST CAMELBACK | PHOENIX, AZ | 85013

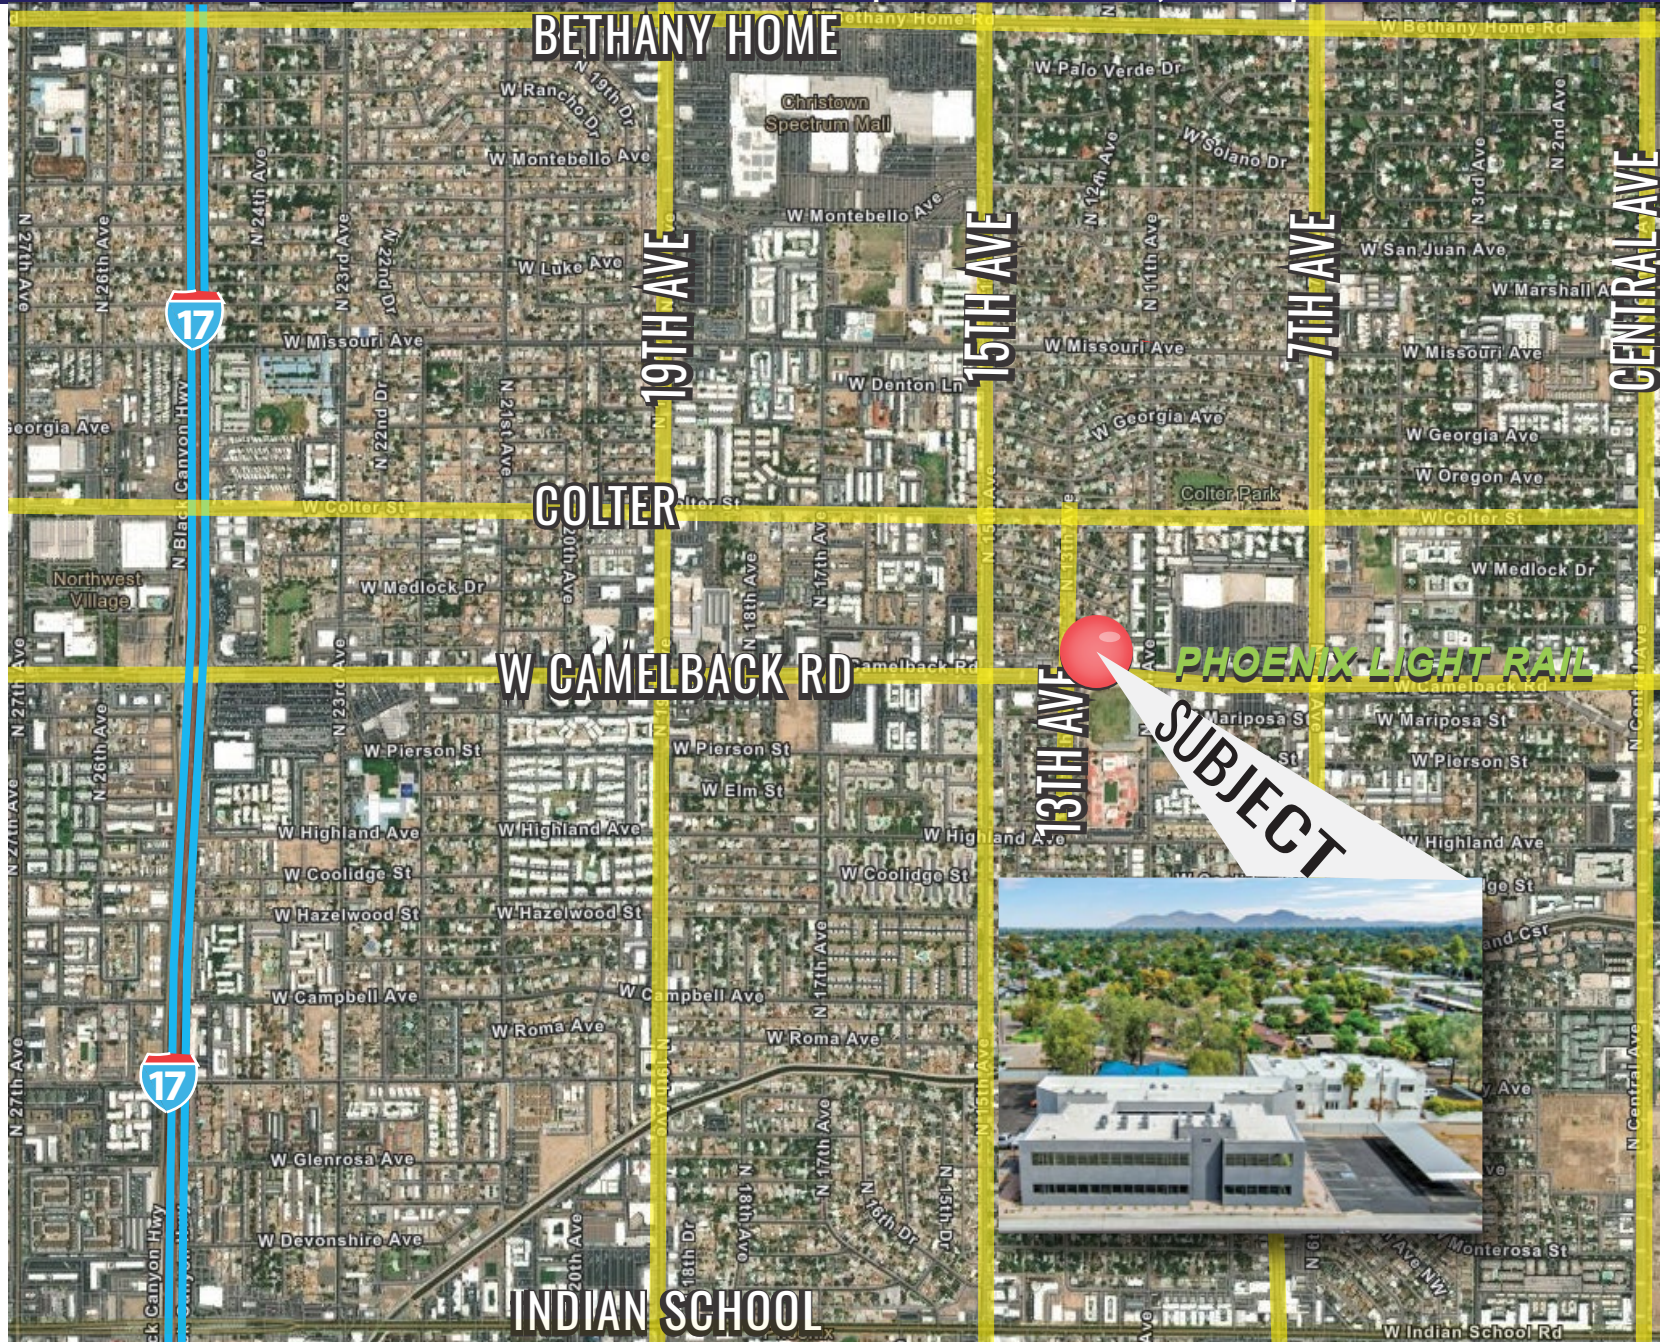

The above is subject to prior sales and leasing. This information has been secured from sources we believe to be reliable, but we make no representation or warranties, expressed or implied as to the accuracy of this information.