

Scottsdale Airpark Office/Flex/Warehouse Space **FOR LEASE ±2,275 SF**


14325 N 79th Street | Suite F | Scottsdale, Arizona 85260



I-1 Zoning - Light Industrial, City of Scottsdale

FEATURES

- ±2,275 sf office/warehouse
- Two (2) private offices
- Large open flex space
- One (1) restroom
- Evaporative-cooled warehouse
- One (1) 10'x10' roll up door

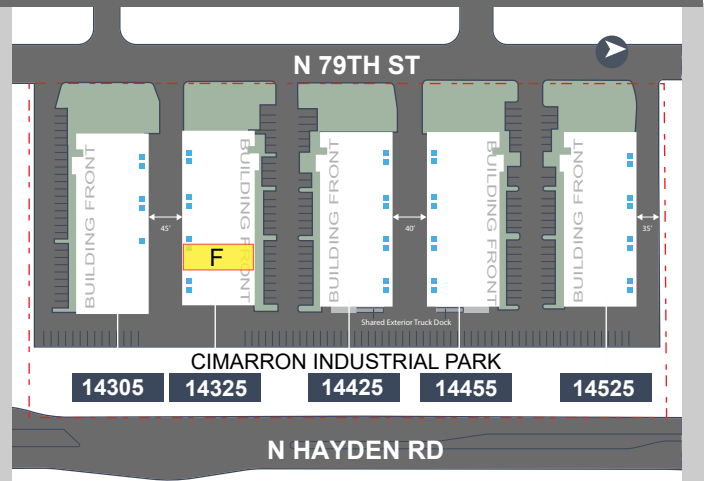

FOR MORE INFORMATION CONTACT:



RANDY SHELL
Designated Broker
O 480.443.3992
C 480.694.4100

randy@shellcommercial.com



AMANDA WRIGHT
Associate
O 480.443.3992
C 480.236.0037

amanda@shellcommercial.com



SHELL
Commercial Investment Real Estate

480.443.3992

16410 N 91st St | Ste 112
Scottsdale, Arizona 85260
shellcommercial.com


INTERIOR PHOTOS

14325 N 79th Street | Suite F | Scottsdale, Arizona 85260



FLOOR PLAN

14325 N 79th Street | Suite F | Scottsdale, Arizona 85260
±2,275 sf

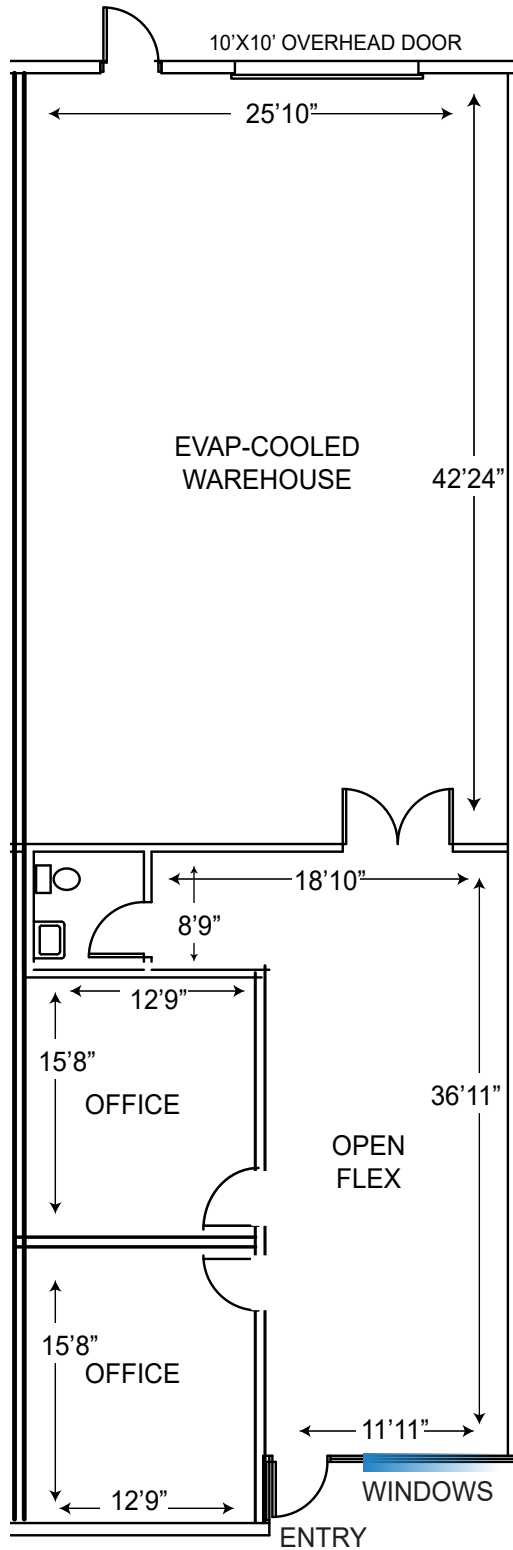

NOT TO SCALE

All information furnished regarding property for sale, rental or financing is from sources deemed reliable, but no warranty or representation is made to the accuracy thereof and same is submitted to errors, omissions, change of price, rental or other conditions, prior to sale, lease or financing or withdrawal without notice. No liability of any kind is to be imposed on the broker herein. This information has been secured from sources deemed reliable, however, we make no warranties as to its accuracy.