

TURNSTONE OFFICE PARK

For LEASE ±1,664 - 3,857 ± sf Office Space



**SUITES AVAILABLE
SEPARATE OR COMBINED**

FEATURES

- Tiled reception area
- Built-in reception desk
- Twelve (12) offices
- Conference room
- Lots of windows for natural lighting
- Kitchen/break room with sink & cabinets

17787 N Perimeter Drive | Suite A109/111 | Scottsdale, AZ 85255



Presented by

JOHN QUATRINI

Associate Broker

C 602 859 0506

john@shellcommercial.com

SUZANNE ENRIGHT

Senior Associate

C 602 471 2981

suzanne@shellcommercial.com

Shell Commercial Real Estate

O 480 443 3992

F 480 443 3680

www.shellcommercial.com


16410 N 91st Street | Suite 112

Scottsdale, AZ 85260

17787 N Perimeter Drive | Suites A109/111 | Scottsdale, AZ 85255

17787 N Perimeter Drive | Scottsdale, AZ 85255

COMBINED SUITES A109/111 3,857 SF

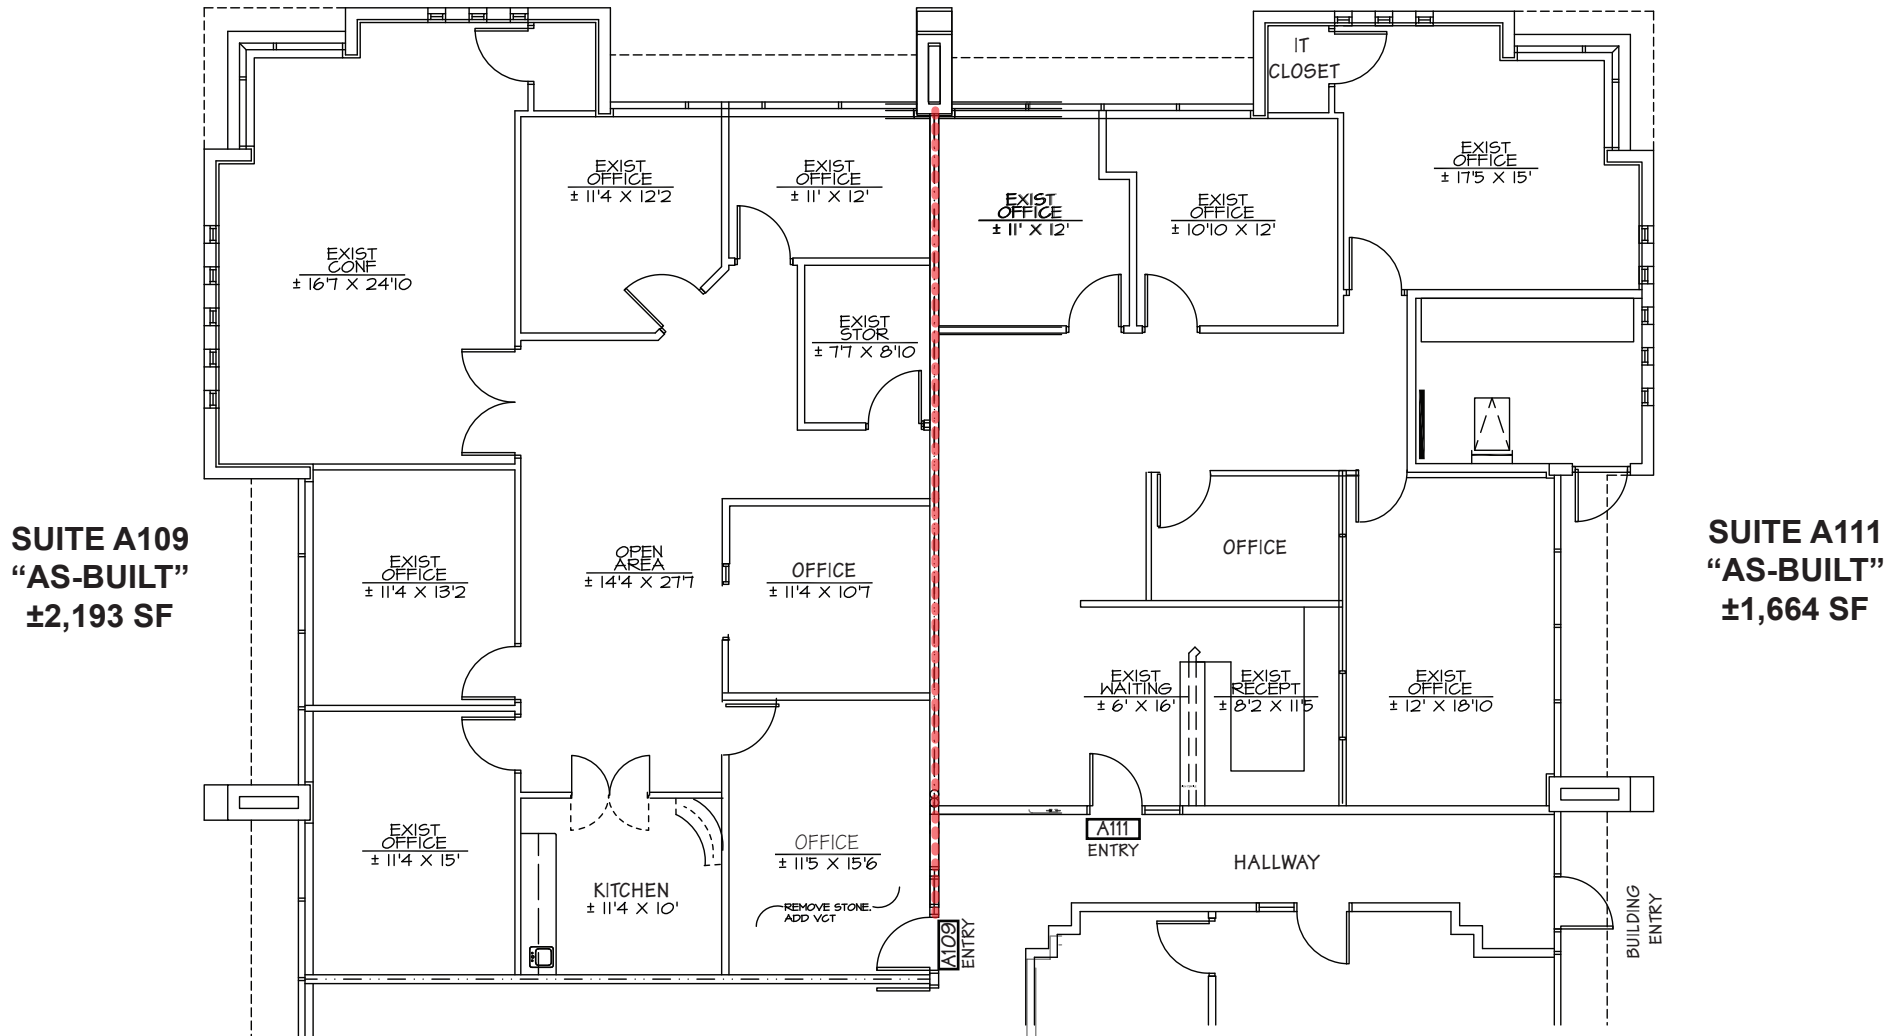

NOT TO SCALE

All information furnished regarding property for sale, rental or financing is from sources deemed reliable, but no warranty or representation is made to the accuracy thereof and same is submitted to errors, omissions, change of price, rental or other conditions, prior to sale, lease or financing or withdrawal without notice. No liability of any kind is to be imposed on the broker herein. This information has been secured from sources deemed reliable, however, we make no warranties as to its accuracy.