

Office Space ±1,389 - 2,238 - 3,627 Sq. Ft.

FOR LEASE

Turnstone Office Park

17797 N Perimeter Drive | D103/105 | Scottsdale, Arizona 85255

AVAILABLE SEPARATE OR COMBINED

COMBINED FEATURES

- Reception, conference room
- Four (4) private offices
- Three (3) open offices
- Break room
- Work room
- Lots of natural light and glass
- Access to optic fiber
- Gorgeous setting and location
- Minutes to Loop 101 Freeway

For additional information or to schedule a tour, please contact:



John Quatini
Associate Broker
C 602.859.0506
john@shellcommercial.com



Suzanne Enright
Senior Associate
C 602.471.2981
suzanne@shellcommercial.com



480.443.3992

shellcommercial.com

16410 N 91st St | Ste 112
Scottsdale, AZ 85260

Turnstone Office Park



17797 N Perimeter Drive | D103/105 | Scottsdale, Arizona 85255

INTERIOR PHOTOS



Turnstone Office Park

17797 N Perimeter Drive | D103/105 | Scottsdale, Arizona 85255

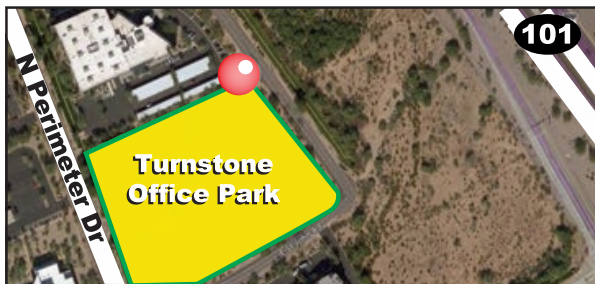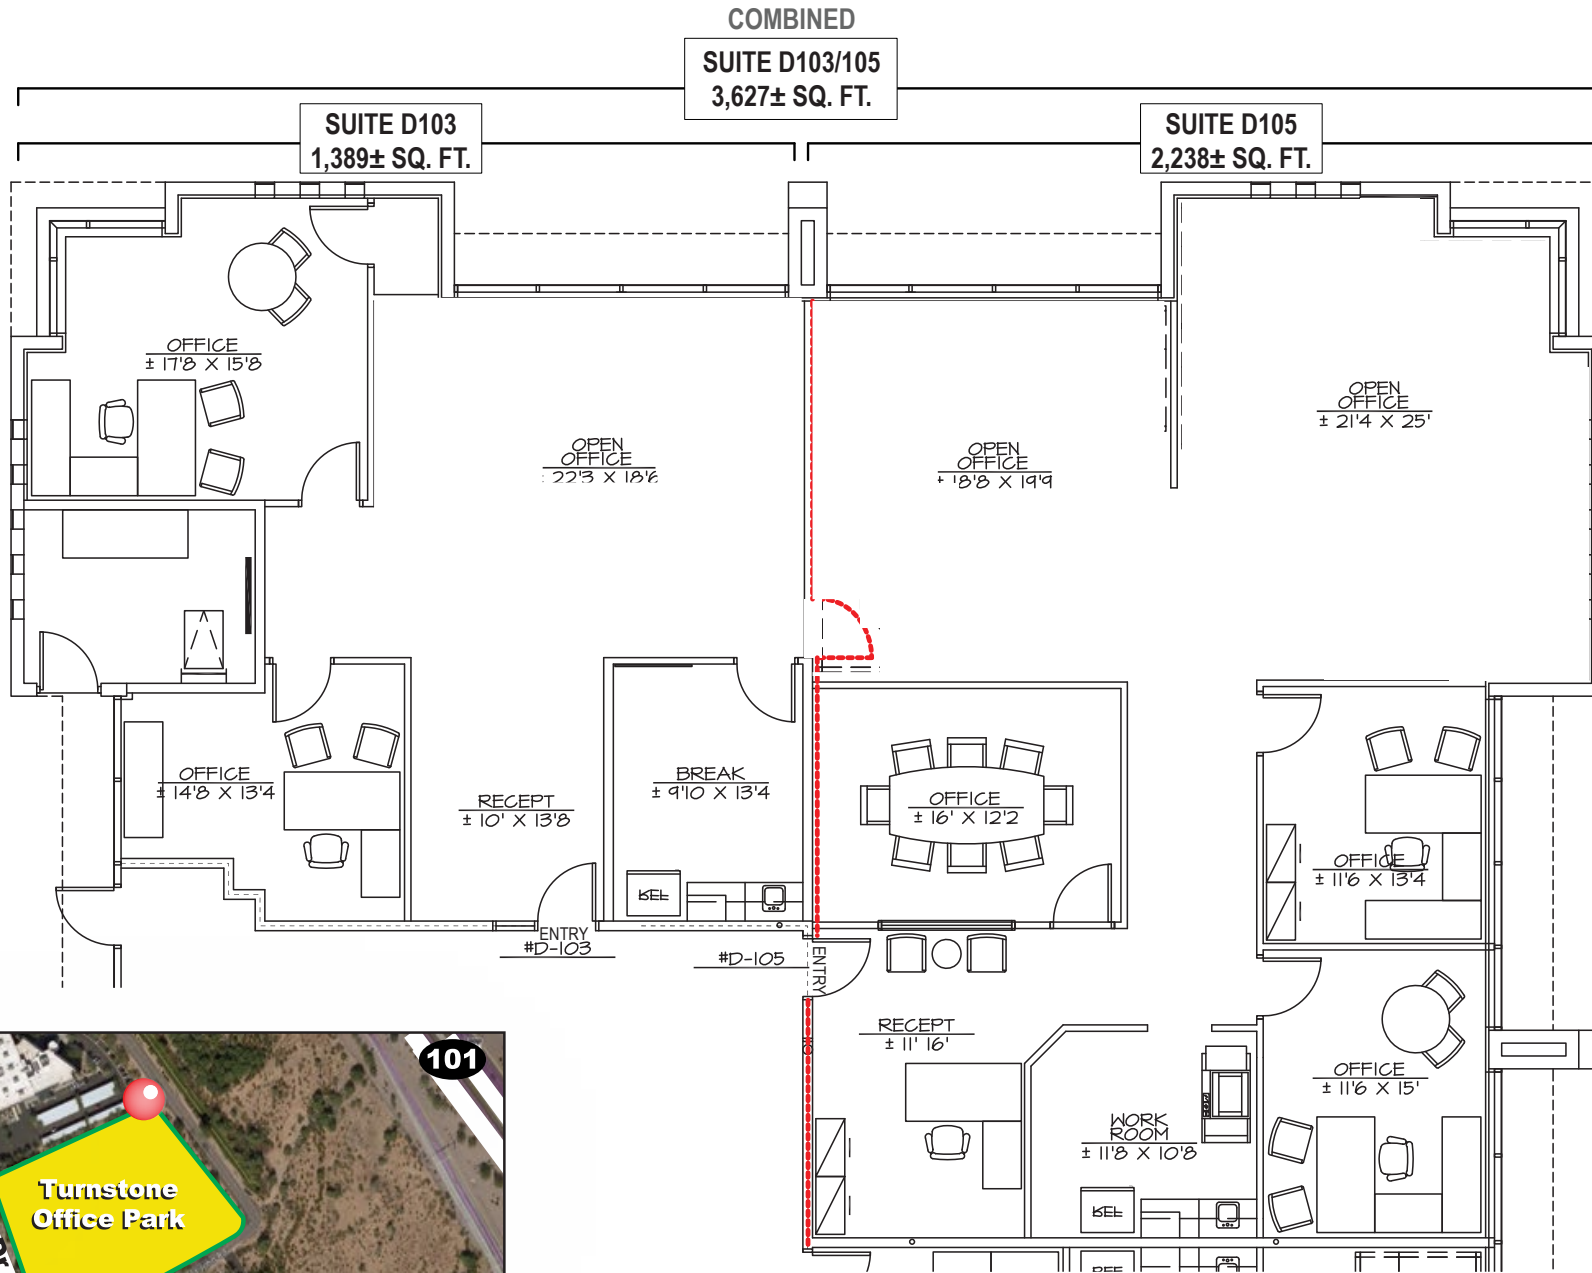

NOT TO SCALE

All information furnished regarding property for sale, rental or financing is from sources deemed reliable, but no warranty or representation is made to the accuracy thereof and same is submitted to errors, omissions, change of price, rental or other conditions, prior to sale, lease or financing or withdrawal without notice. No liability of any kind is to be imposed on the broker herein. This information has been secured from sources deemed reliable, however, we make no warranties as to its accuracy.