

WORSHIP SPACE FOR LEASE

6,620± SF | SANCTUARY SEATS 175



555-565 W APACHE TRAIL | SUITE A | APACHE JUNCTION, AZ 85120

PROPERTY HIGHLIGHTS

Location: 555-565 W Apache Trail at Superstition Plaza
Property Description: Worship Center
Sanctuary Seating: 175±
Offices/Classrooms: Six (6)
Restrooms: Two (2)
Rate: \$12/sf Modified Gross



John Quatrini
Associate Broker
C 602 859 0506

john@shellcommercial.com




Suzanne Enright
Senior Associate
C 602 471 2981

suzanne@shellcommercial.com

shellcommercial.com



555-565 W Apache Trail | Apache Junction, AZ 85120

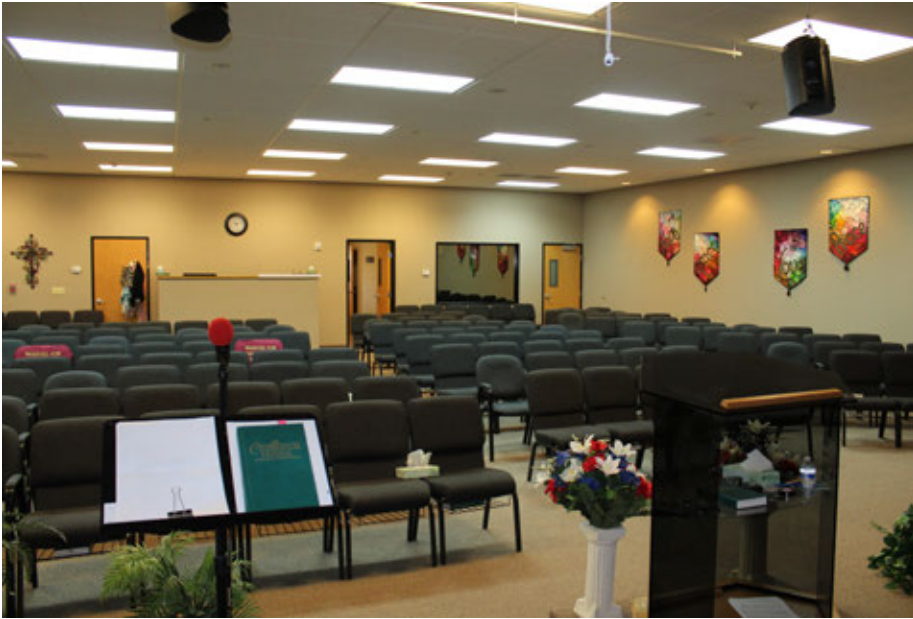


The above is subject to prior sales and leasing. This information has been secured from sources we believe to be reliable, but we make no representation or warranties, expressed or implied as to the accuracy of this information.

FLOOR PLAN

SUITE A
6,620± SF

SUITE B
4,300± SF

565 W Apache
3,200± SF

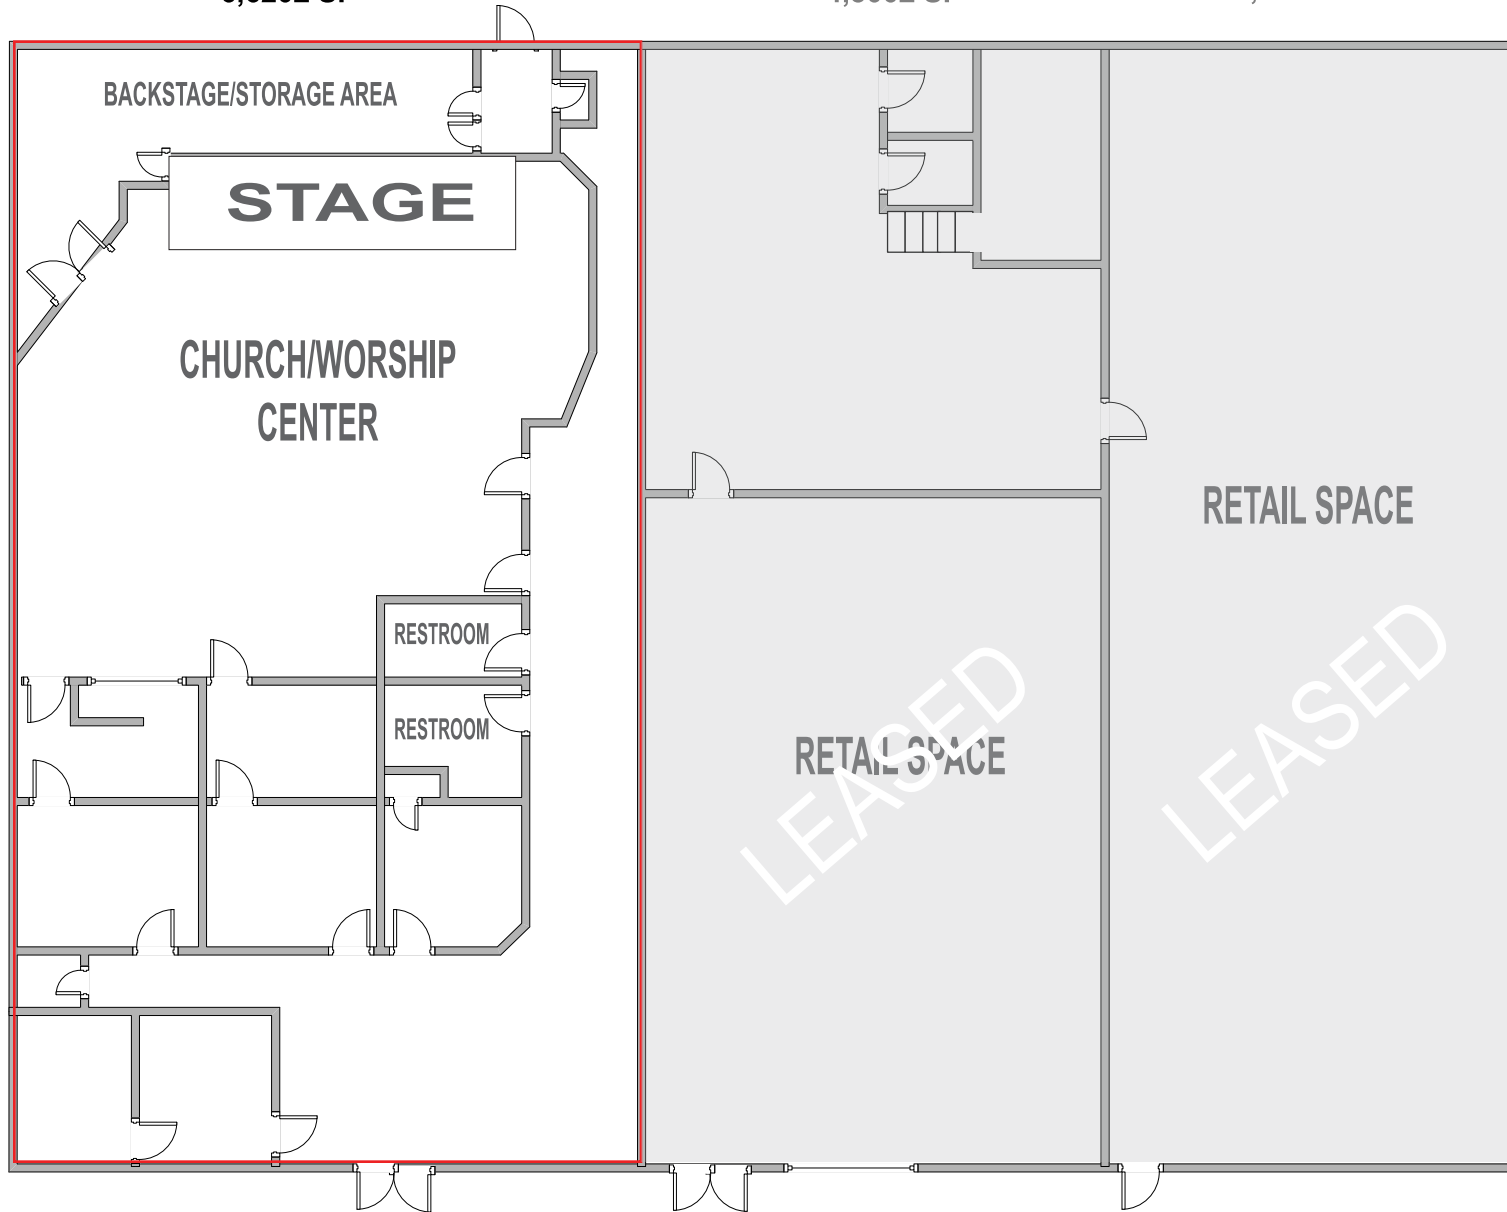

NOT TO SCALE All information furnished regarding property for sale, rental or financing is from sources deemed reliable, but no warranty or representation is made to the accuracy thereof and same is submitted to errors, omissions, change of price, rental or other conditions, prior to sale, lease or financing or withdrawal without notice. No liability of any kind is to be imposed on the broker herein. This information has been secured from sources deemed reliable, however, we make no warranties as to its accuracy.