

SCOTTSDALE AIRPARK

OFFICE/WAREHOUSE FOR LEASE ±2,040 SF

8241 E EVANS RD • SUITE 103 • SCOTTSDALE, ARIZONA 85260



FEATURES:

- ONE (1) OFFICE
- SHOWROOM
- STORAGE CLOSET
- WAREHOUSE
- MENS RESTROOM
- LADIES RESTROOM

For additional information or to schedule a tour please contact



John Quatrini
Associate Broker
john@shellcommercial.com
Office: (480) 443-3992
Cell: (602) 859-0506





Suzanne Enright
Senior Associate
suzanne@shellcommercial.com
Office: (480) 443-3992
Cell: (602) 471-2981



shellcommercial.com

16410 N 91st Street | Suite 112
Scottsdale, Arizona 85260

8241 E EVANS RD • SUITE 103 • SCOTTSDALE, ARIZONA 85260

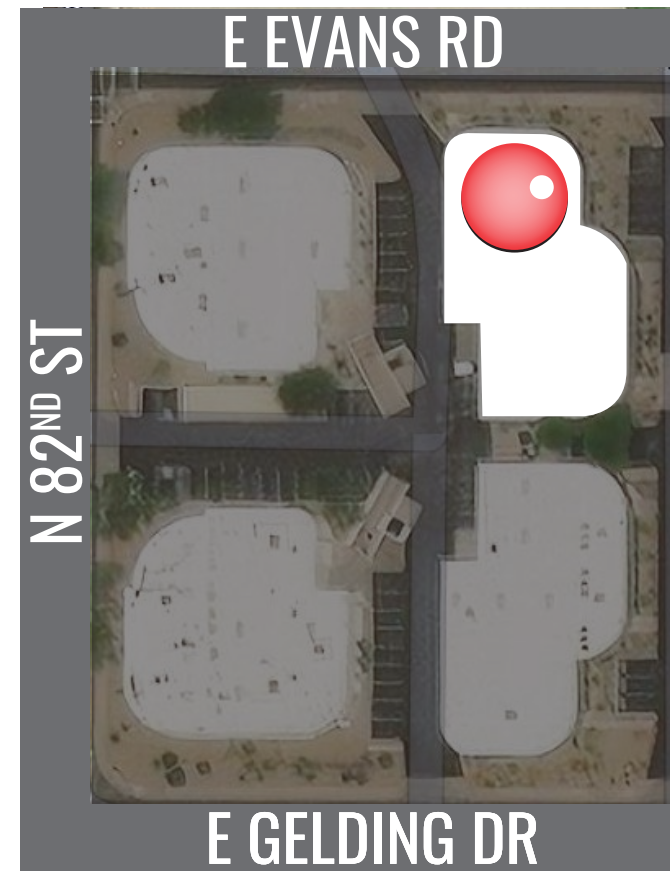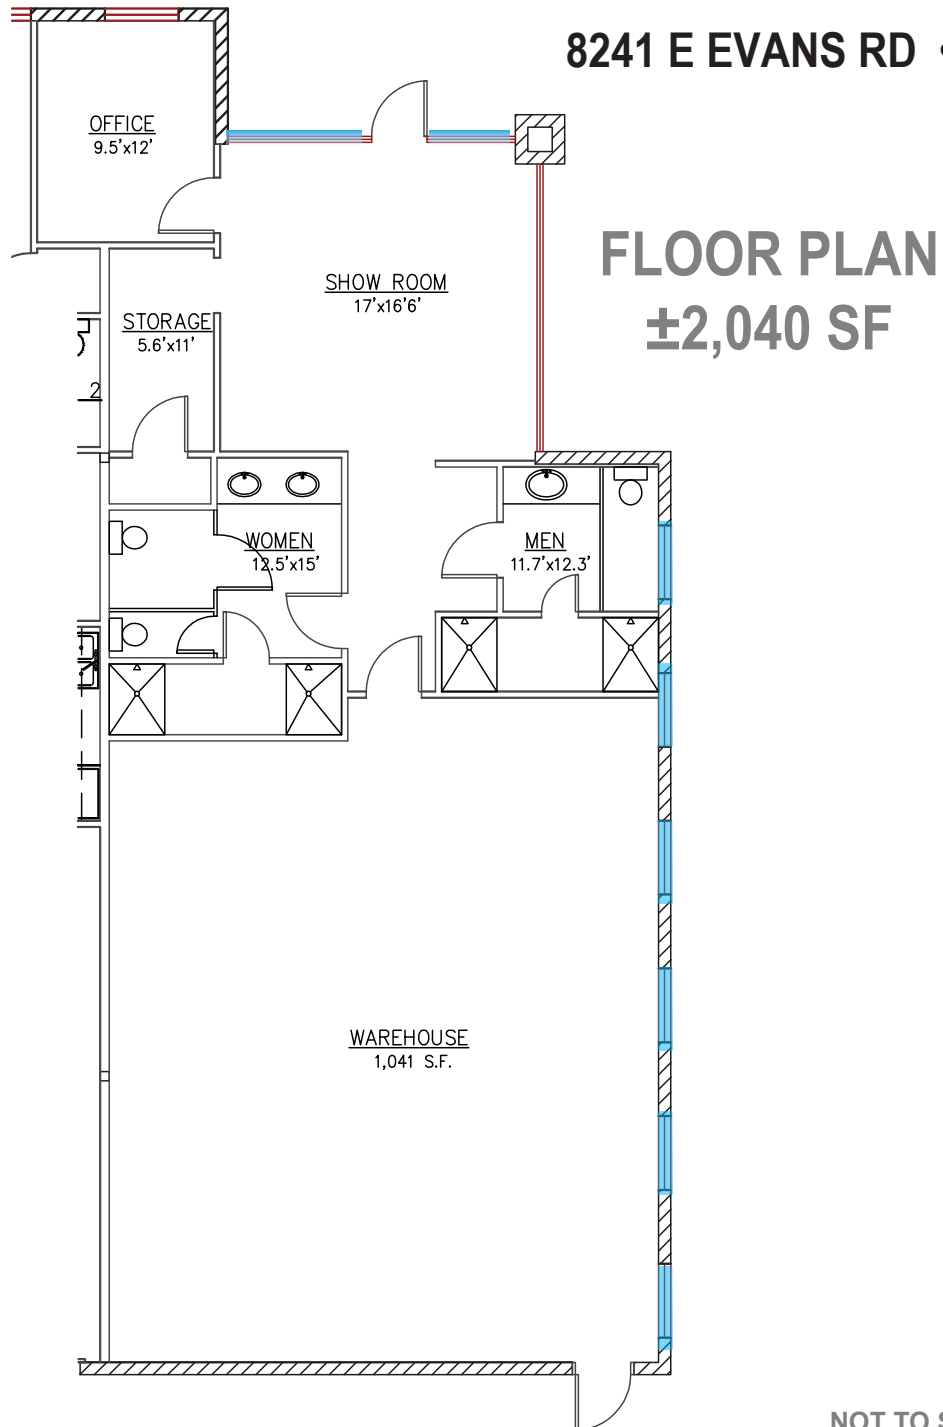

NOT TO SCALE

All information furnished regarding property for sale, rental or financing is from sources deemed reliable, but no warranty or representation is made to the accuracy thereof and same is submitted to errors, omissions, change of price, rental or other conditions, prior to sale, lease or financing or withdrawal without notice. No liability of any kind is to be imposed on the broker herein. This information has been secured from sources deemed reliable, however, we make no warranties as to its accuracy.

