

# NORTH SCOTTSDALE EXECUTIVE OFFICE SPACE FOR LEASE

8700 E Pinnacle Peak Road • Suites 211 & 212 • Scottsdale, Arizona 85255




- Beautiful North Scottsdale location
- Common area conferenceroom and kitchenette
- Covered parking available

**Suite 211: 659± SF**

**Suite 212: 270± SF**

For additional information or to schedule a tour please contact

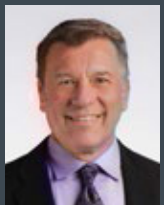

**John Quatrini**  
Associate Broker  
C 602.859.0506  
john@shellcommercial.com



**Suzanne Enright**  
Senior Associate  
C 602.471.2981  
suzanne@shellcommercial.com



**SHELL**

*Commercial Investment Real Estate*

**480 443 3992**

**shellcommercial.com**


16410 N 91st Street | Suite 112

Scottsdale, Arizona 85260

## COMMON AREA LOBBY, CONFERENCE ROOM, & KITCHEN



SUITES 211 AND 212 CAN BE COMBINED TO ±929 SF

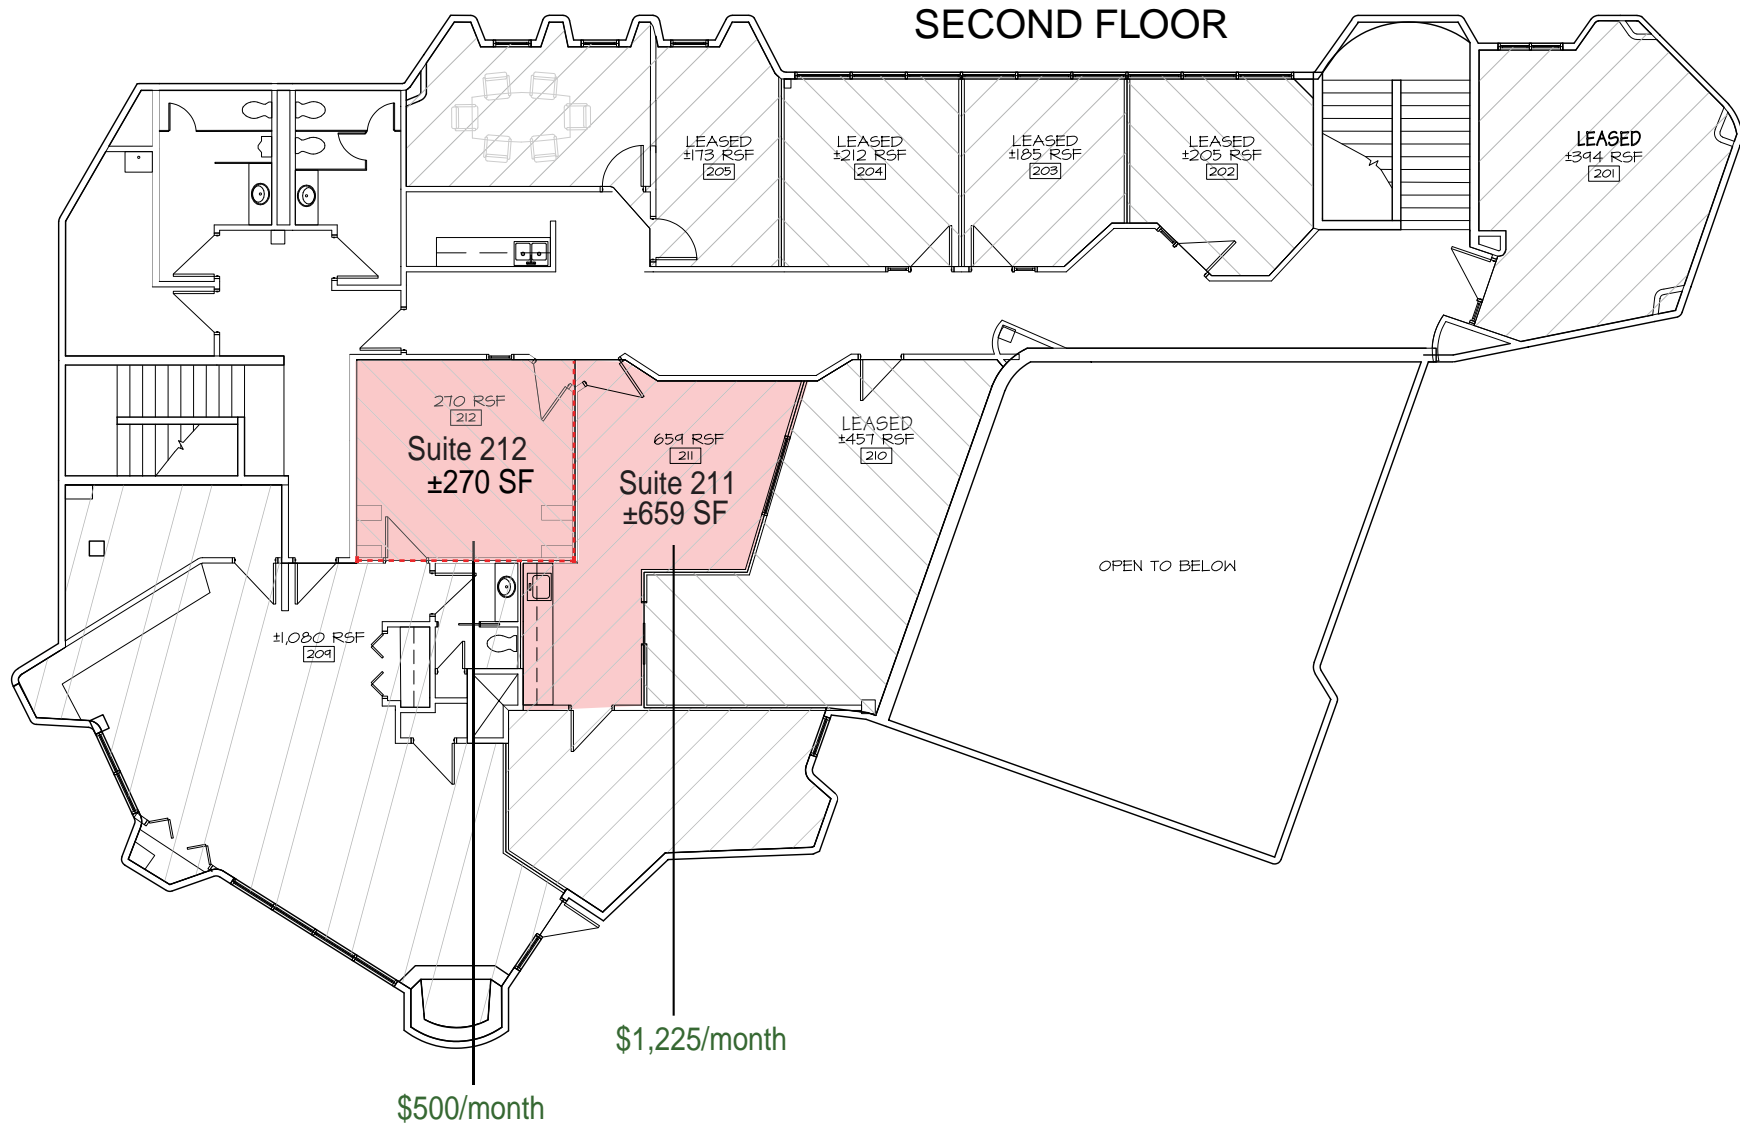

**NOT TO SCALE**

All information furnished regarding property for sale, rental or financing is from sources deemed reliable, but no warranty or representation is made to the accuracy thereof and same is submitted to errors, omissions, change of price, rental or other conditions, prior to sale, lease or financing or withdrawal without notice. No liability of any kind is to be imposed on the broker herein. This information has been secured from sources deemed reliable, however, we make no warranties as to its accuracy.

8700 E Pinnacle Peak Road • Scottsdale, Arizona 85255

