


PINNACLE 101

CLASS "A" OFFICE SPACE FOR SUBLEASE

17851 N 85th Street | Suite 290 | Scottsdale, AZ 85255

±4,407 SF

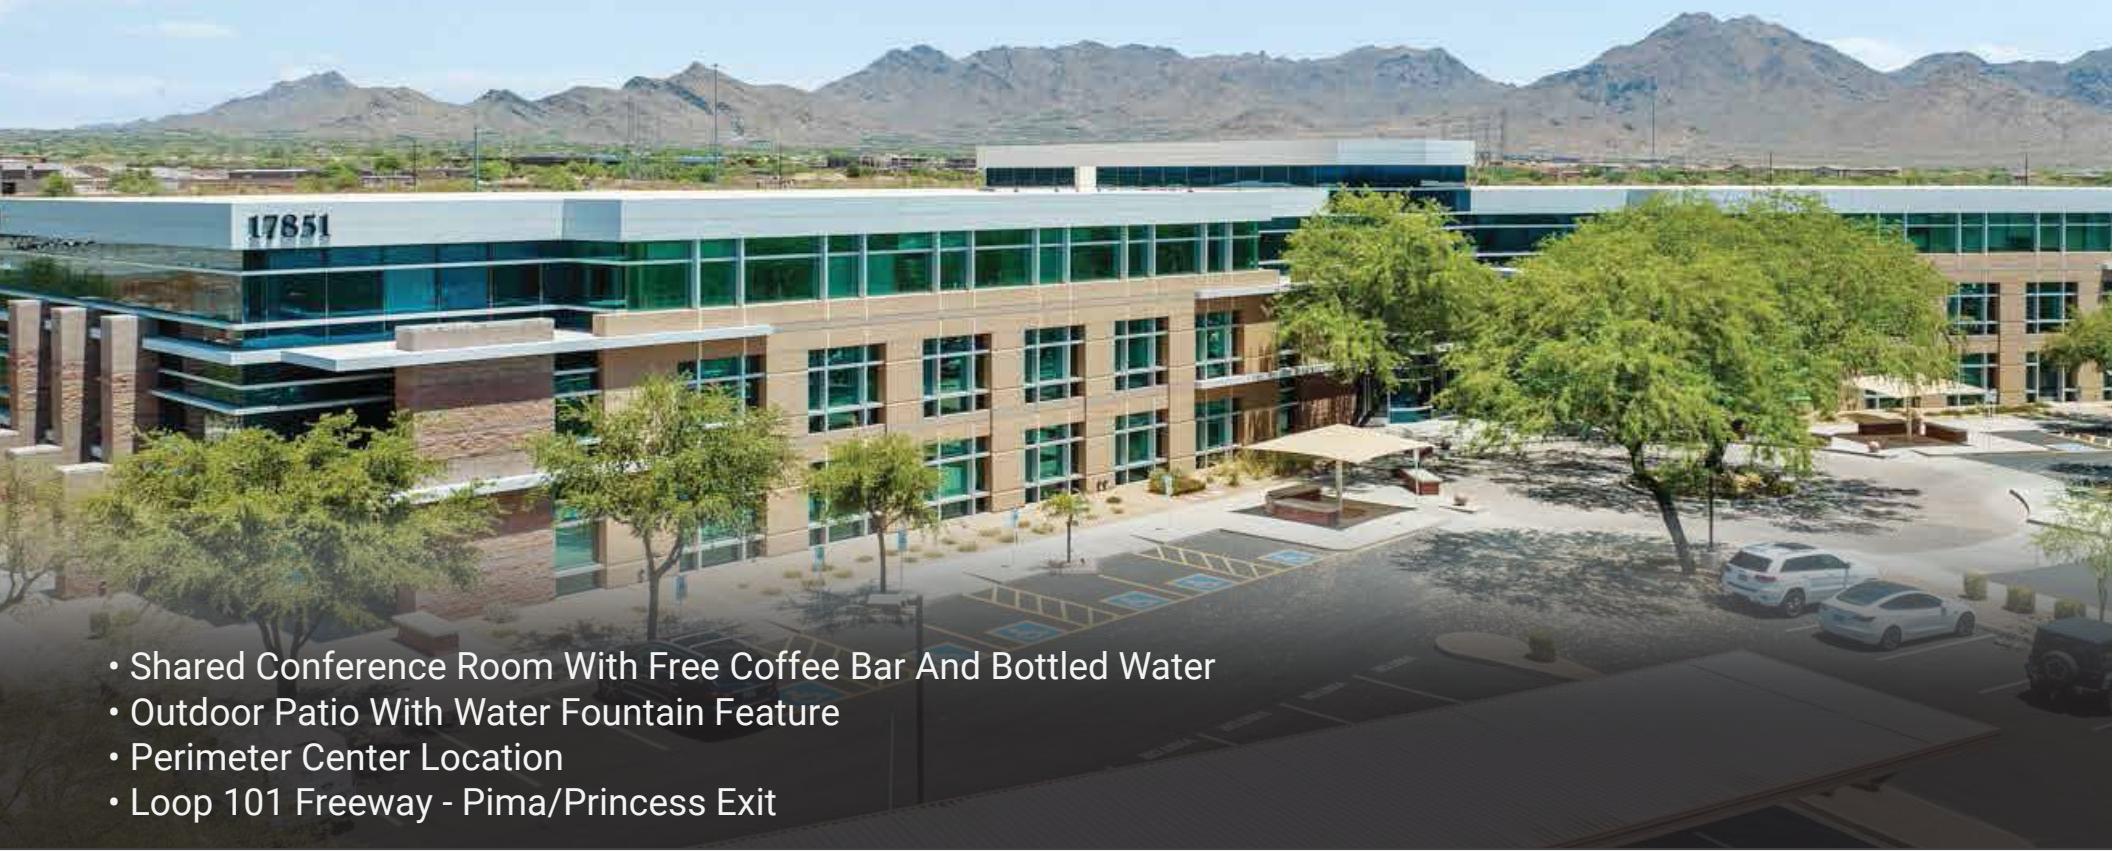

- Shared Conference Room With Free Coffee Bar And Bottled Water
- Outdoor Patio With Water Fountain Feature
- Perimeter Center Location
- Loop 101 Freeway - Pima/Princess Exit

Please contact John or Suzanne for additional information:



John Quatrini
Associate Broker
C 602.859.0506
O 480.443.3992

john@shellcommercial.com



Suzanne Enright
Senior Associate
C 602.471.2981
O 480.443.3992

suzanne@shellcommercial.com



16410 N 91st Street | #112 | Scottsdale, AZ 85260

Property Owned
& Managed by



The above is subject to prior sales and leasing. This information has been secured from sources we believe to be reliable, but we make no representation or warranties, expressed or implied as to the accuracy of this information.

PINNACLE 101

17851 N 85th Street | Scottsdale, AZ 85255

PROPERTY OVERVIEW

When It Comes To Class "A" Office Space, **Pinnacle 101** Has it Covered!

Location:

- Perimeter Center
- Backs up to full diamond interchange at Loop 101 Freeway/Princess Drive for outstanding signage visibility
- Corporate neighbors including AXON, Pulte Homes, Nationwide Insurance, and Choice Hotels
- 360° sweeping mountain views
- Average home value within one mile demographic: \$703,000
- Upscale amenities within two miles including Scottsdale Quarter, Kierland Scottsdale, and Scottsdale Promenade
- Near sports venues such as TPC Champion Golf Course, home of the annual WM Open, the area's new state-of-the-art facility VICTORIUM, and WestWorld, known for the Barrett-Jackson Auto Auction

Architecture:

- Pinnacle 101's 3-story 93,000 ± sf building touts a solid, high-profile presence with nationally renowned Davis-designed architecture, designer for some of America's premier corporations and developers
- Central lobby with magnificent high-end designs and finishes
- Appealing aesthetics inside and out!

Amenities:

- Shared conference/training room with FREE coffee bar & bottled water
- New outdoor patio with tables, awnings and water feature available soon!
- 5:1000 parking ratio, both surface and canopy parking
- Well-marked handicap parking spaces
- Mature, well-maintained landscaping
- Local professional owner/property management

CLASS "A" OFFICE



PINNACLE 101

INTERIOR

17851 N 85th Street | Scottsdale, AZ 85255



The above is subject to prior sales and leasing. This information has been secured from sources we believe to be reliable, but we make no representation or warranties, expressed or implied as to the accuracy of this information.

PINNACLE 101

17851 N 85th Street | Scottsdale, AZ 85255

LOOP 101 EXPOSURE!


FUTURE LOCATION!



17851 N 85TH ST



LOOP 101

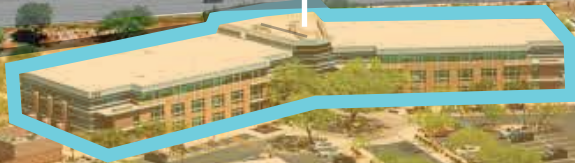


85TH ST

PERIMETER DR

PINNACLE 101

SECOND FLOOR | AS-BUILT FLOOR PLAN

17851 N 85th Street | Scottsdale, AZ 85255
SUITE 290 | ±4,407 RSF

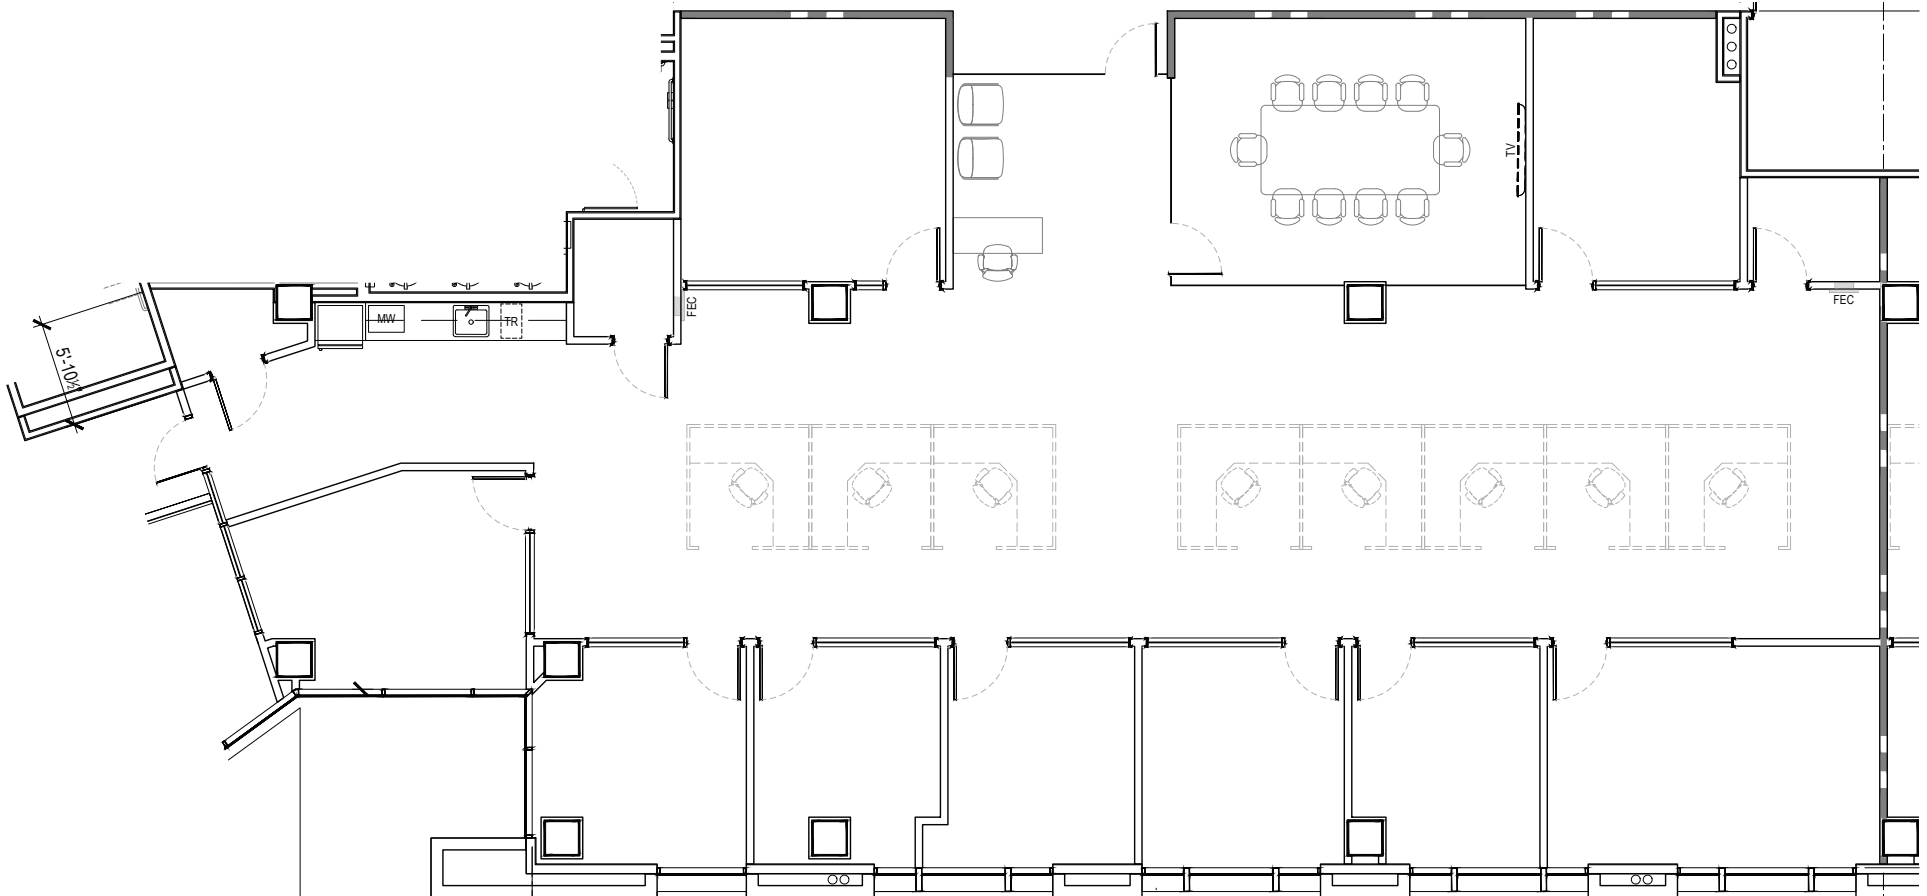

 **SHELL**
Commercial Investment Real Estate
480-443-3992

602-859-0506
JOHN QUATRINI
ASSOCIATE BROKER
john@shellcommercial.com

602-471-2981
SUZANNE ENRIGHT
SENIOR ASSOCIATE
suzanne@shellcommercial.com

NOT TO SCALE

All information furnished regarding property for sale, rental or financing is from sources deemed reliable, but no warranty or representation is made to the accuracy thereof and same is submitted to errors, omissions, change of price, rental or other conditions, prior to sale, lease or financing or withdrawal without notice. No liability of any kind is to be imposed on the broker herein. This information has been secured from sources deemed reliable, however, we make no warranties as to its accuracy.

PROPERTY OWNED
& MANAGED BY

